

Site Data (Sutton Coldfield) Ltd accepts no responsibility for this plan and/or associated reports to any party other than the original client and for its original purpose.

Notes:-


This plan has been surveyed to the scale shown. Caution should be exercised when enlargements are made
All critical dimensions should be confirmed on site prior to the commencement of any works.

All dimensions have been measured or estimated from ground level.

Tree species shown should be treated with caution and expert identification is advised.

Pipe sizes are estimated from a surface inspection only, due to Health and Safety requirements

Every effort is made to identify all visible above ground features. It should be apparent that there may be items obscured at the time that the survey was undertaken

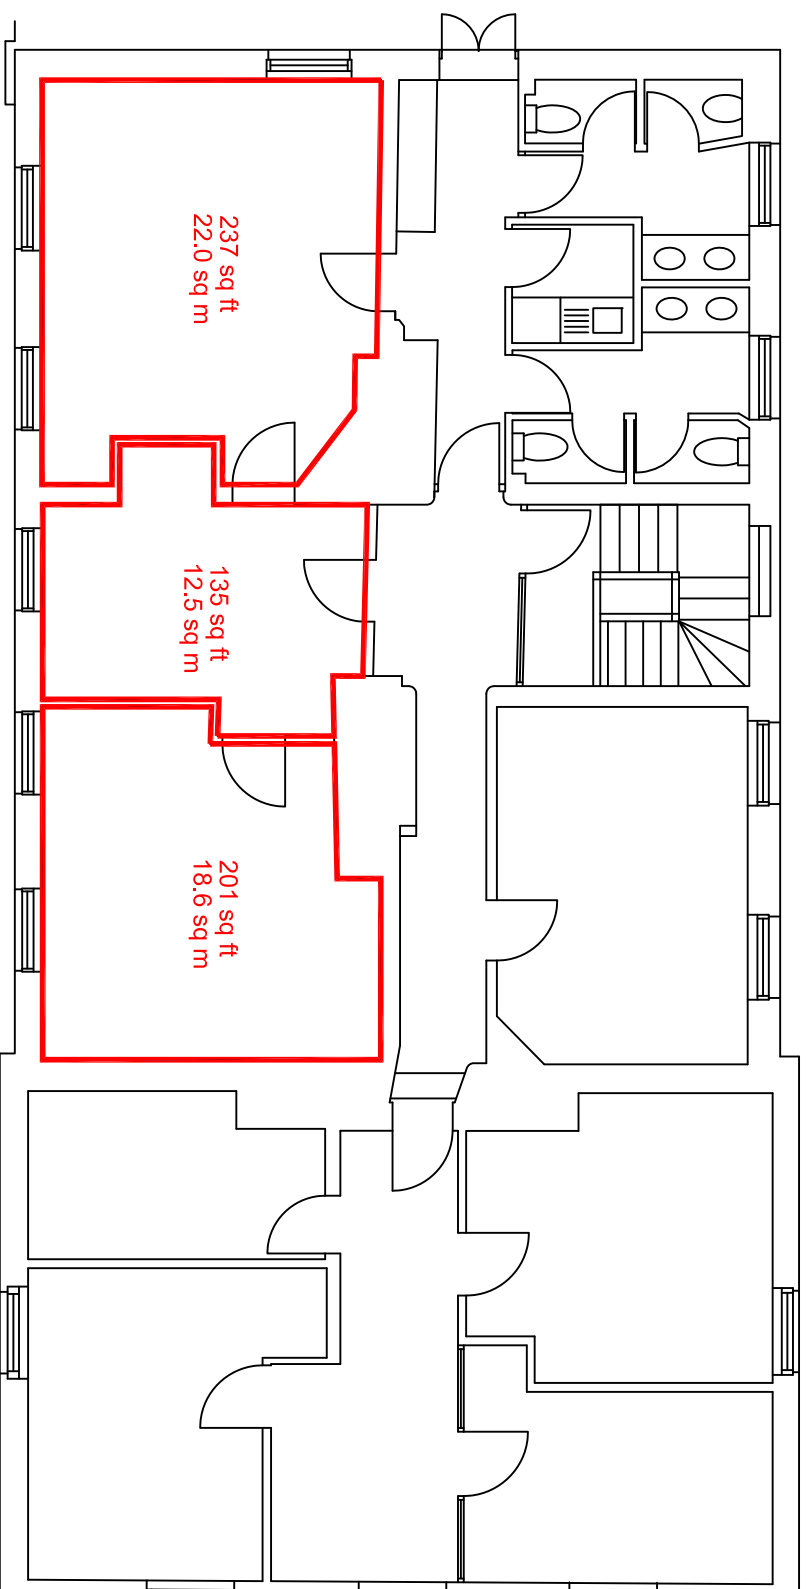

237 sq ft	22.0 sq m
135 sq ft	12.5 sq m
201 sq ft	18.6 sq m
total	573 sq ft
	53.1 sq m

Project
Chantry House
High Street
Coleshill B46 3BP

Second Floor

Dwg No: 8008-11	Scale 1-100 (A3)
Drawn by R. Hall	Date February 2023
Cad Scale 1/1	



Site Data Surveys

www.sitedatasurveys.com - admin@site-data.co.uk
41 Lowforce, Tamworth, B77 4LU - 01827 894 842
copyright reserved